


ZONA 9 GCM

LOTE Nº / LOT Nº 311/312

TIPOLOGIA / DESCRIPTION T3



AREA PRIVATIVA / PRIVATE AREA 380,00m²

- * Planta de arquitectura ainda não compatibilizada com os projectos de especialidades e de execução.
- * Todas as edificações têm obrigatoriamente cobertura vegetal.
- * Piscinas e arranjos exteriores não estão incluídos.
- * Cozinhas equipadas com os principais electrodomésticos.
- * Todas as casas equipadas com aquecimento central e infraestruturas para ar condicionado.
- * Architectural plan not yet adapted to engineering and executive plans.
- * All the buildings have roof gardens.
- * Swimming pools and exterior arrangements are not included.
- * Kitchens equipped with the main household appliances.
- * All the houses include central heating and infrastructure for air conditioning.

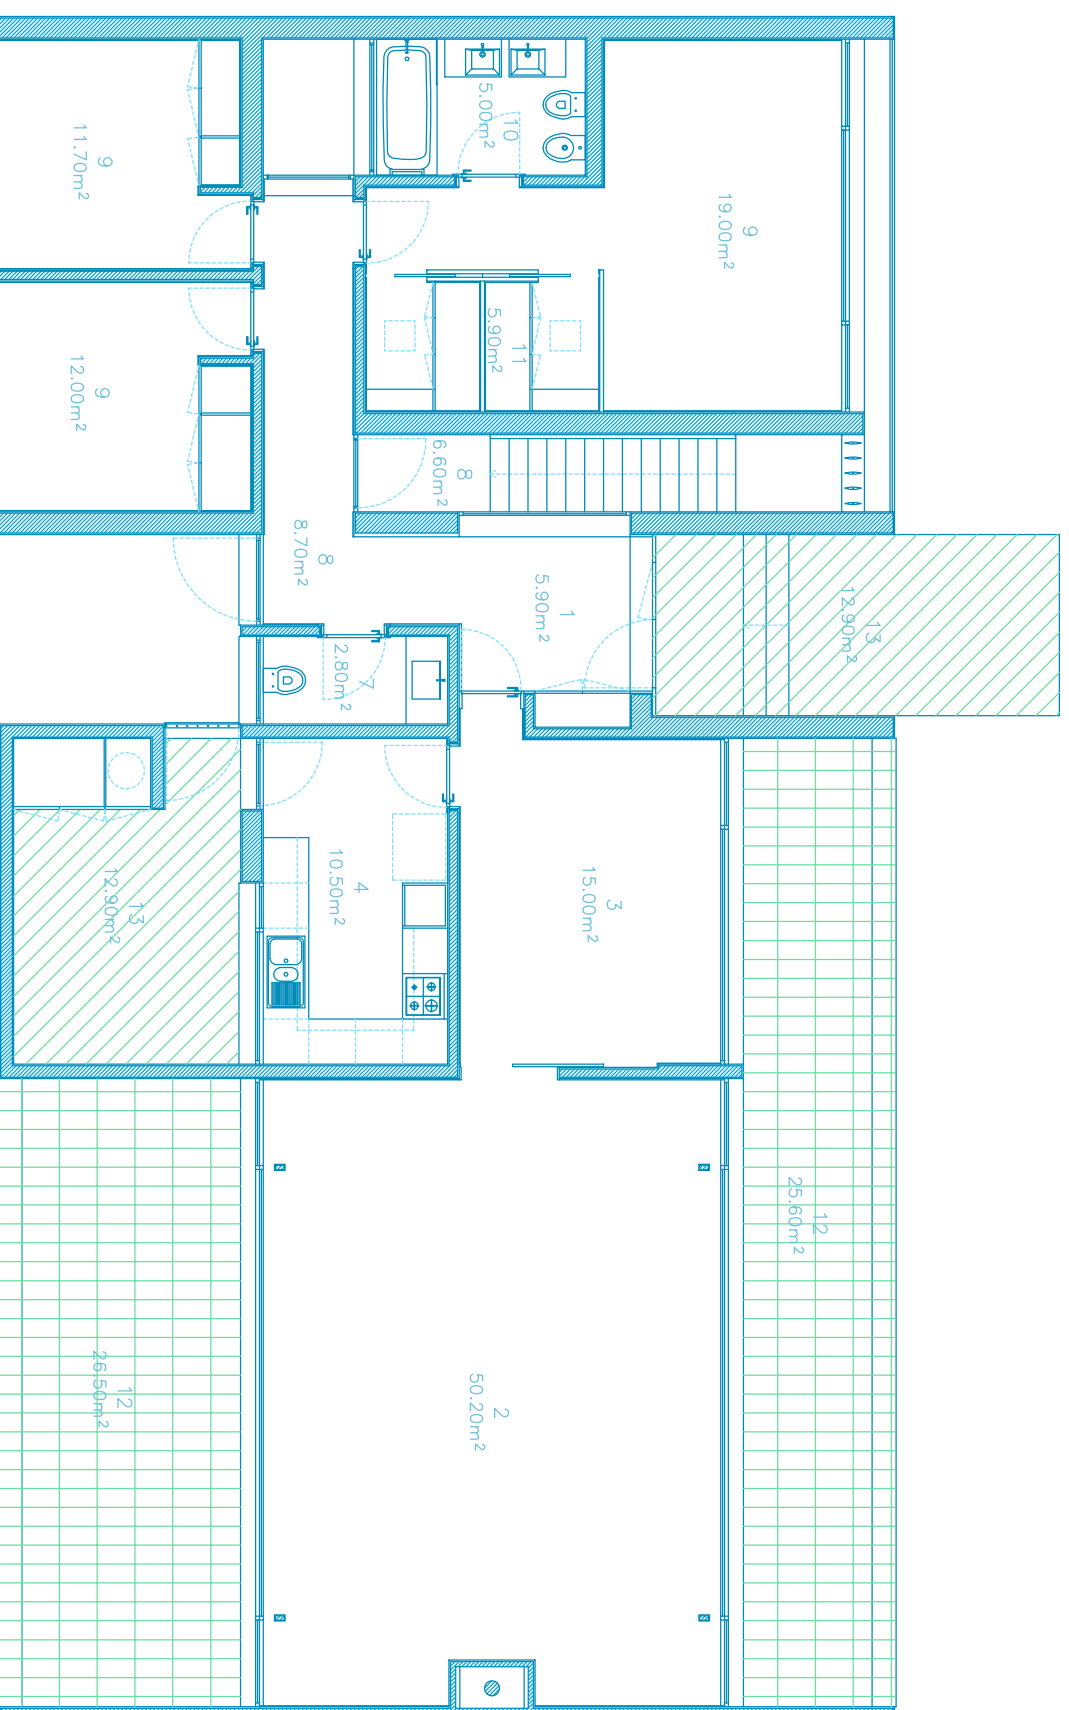

PLANTA PISO 0

- | | |
|----------------------|-----------------|
| 1. ENTRADA | HALL |
| 2. SALA DE ESTAR | LIVING ROOM |
| 3. SALA DE JANTAR | DINING ROOM |
| 4. COZINHA | KITCHEN |
| 5. LAVANDARIA | LAUNDRY |
| 6. DESPENSA | PANTRY |
| 7. WC | WC |
| 8. CORREDOR/ESCADAS | HALLWAY/STAIRS |
| 9. SUITE | SUITE |
| 10. QUARTO DE BANHO | BATHROOM |
| 11. QUARTO DE VESTIR | DRESSING ROOM |
| 12. PATIO COBERTO | COVERED TERRACE |
| 13. PATIO | TERRACE |
| 14. GARAGEM | GARAGE |

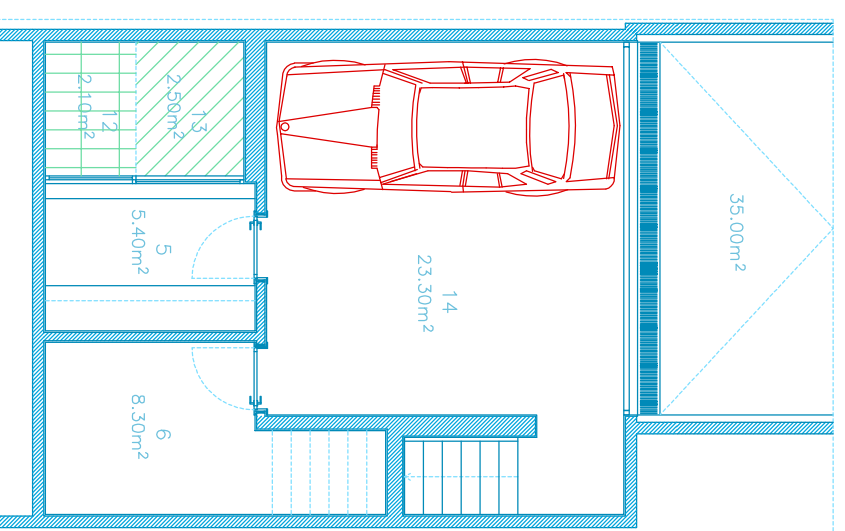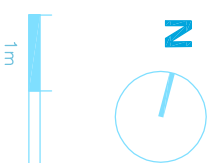

PLANTA PISO -1

LOCALIZAÇÃO / LOCATION

